


1. WHEN SPECIFIC FEATURES OF CONSTRUCTION ARE NOT FULLY SHOWN ON THE DRAWINGS OR CALLED FOR IN THE GENERAL NOTES, THEIR CONSTRUCTION SHALL BE OF THE SAME CHARACTER AS SIMILAR CONDITIONS.
2. ALL DIMENSIONS ARE TO BE TAKEN FROM NUMERIC DESIGNATIONS ONLY; DIMENSIONS ARE NOT TO BE SCALED OFF THE DRAWINGS.
3. ALL GYPSUM BOARD SURFACES ARE TO BE 5/8" THICK UNLESS OTHERWISE NOTED.
4. ALL GYPSUM AND PLASTER FINISHES SHOULD BE SMOOTH, CONTINUOUS, FREE OF IMPERFECTIONS, AND HAVE NO VISIBLE JOINTS.
5. PROVIDE GAS, WATER SPOIGOT, OUTLET, AND LIGHTING AT ROOF DECKS.
6. ALL CLOSETS SHALL HAVE SHELF AND POLE OR SHELVES AS REQUIRED, UNLESS OTHERWISE NOTED.
7. ALL REQUIRED LIFE SAFETY DEVICES, INCLUDING SMOKE & CARBON MONOXIDE DETECTORS, SHALL BE INSTALLED BY THE CONTRACTOR IN COMPLIANCE WITH THE 2015 INTERNATIONAL BUILDING CODE

1. WALL DIMENSIONS ARE MEASURED FROM FACE OF EXIST. WALL TO C.I. OF NEW WALL, UNLESS OTHERWISE NOTED.
2. ALL DOORS ARE 80" TALL UNLESS OTHERWISE NOTED.

- - EXISTING WALL TO REMAIN
- - NEW WALL/INFILL
- - AREA NOT IN CONTRACT
- - DEMOLISHED BUILDING ELEMENT
- - DEMOLISHED FLOOR FINISH/CEILING
- - SMOKE DETECTOR
- - CARBON MONOXIDE/HEAT DETECTOR

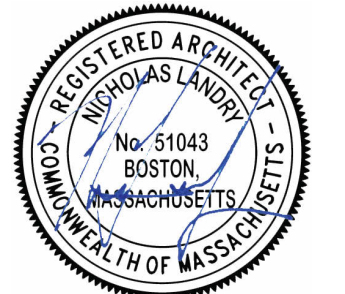

MATT BRETT
421 E 6TH
GROUND FLOOR -
PROPOSED



A100

Scale	As indicated
-------	--------------

1. WHEN SPECIFIC FEATURES OF CONSTRUCTION ARE NOT FULLY SHOWN ON THE DRAWINGS OR CALLED FOR IN THE GENERAL NOTES, THEIR CONSTRUCTION SHALL BE OF THE SAME CHARACTER AS SIMILAR CONDITIONS.
2. ALL DIMENSIONS ARE TO BE TAKEN FROM NUMERIC DESIGNATIONS ONLY; DIMENSIONS ARE NOT TO BE SCALED OFF THE DRAWINGS.
3. ALL GYPSUM BOARD SURFACES ARE TO BE 5/8" THICK UNLESS OTHERWISE NOTED.
4. ALL GYPSUM AND PLASTER FINISHES SHOULD BE SMOOTH, CONTINUOUS, FREE OF IMPERFECTIONS, AND HAVE NO VISIBLE JOINTS.
5. PROVIDE GAS, WATER SPOIGOT, OUTLET, AND LIGHTING AT ROOF DECKS.
6. ALL CLOSETS SHALL HAVE SHELF AND POLE OR SHELVES AS REQUIRED, UNLESS OTHERWISE NOTED.
7. ALL REQUIRED LIFE SAFETY DEVICES, INCLUDING SMOKE & CARBON MONOXIDE DETECTORS, SHALL BE INSTALLED BY THE CONTRACTOR IN COMPLIANCE WITH THE 2015 INTERNATIONAL BUILDING CODE

1. WALL DIMENSIONS ARE MEASURED FROM FACE OF EXIST. WALL TO C.L. OF NEW WALL, UNLESS OTHERWISE NOTED.
2. ALL DOORS ARE 80" TALL UNLESS OTHERWISE NOTED.

- - EXISTING WALL TO REMAIN
- - NEW WALL/INFILL
- - AREA NOT IN CONTRACT
- - DEMOLISHED BUILDING ELEMENT
- - DEMOLISHED FLOOR FINISH/CEILING
- - SMOKE DETECTOR
- - CARBON MONOXIDE/HEAT DETECTOR

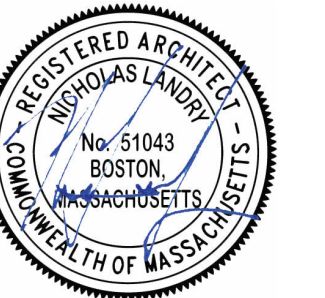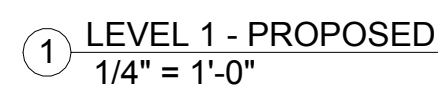

MATT BRETT	
421 E 6TH	
LEVEL 1 - PROPOSED	
Project number	224020
Date	10/30/2025
Drawn by	HC/SMD
Checked by	NPL
A101	
Scale	As indicated

GENERAL NOTES


1. WHEN SPECIFIC FEATURES OF CONSTRUCTION ARE NOT FULLY SHOWN ON THE DRAWINGS OR CALLED FOR IN THE GENERAL NOTES, THEIR CONSTRUCTION SHALL BE OF THE SAME CHARACTER AS SIMILAR CONDITIONS.
2. ALL DIMENSIONS ARE TO BE TAKEN FROM NUMERIC DESIGNATIONS ONLY; DIMENSIONS ARE NOT TO BE SCALED OFF THE DRAWINGS.
3. ALL GYPSUM BOARD SURFACES ARE TO BE 5/8" THICK UNLESS OTHERWISE NOTED.
4. ALL GYPSUM AND PLASTER FINISHES SHOULD BE SMOOTH, CONTINUOUS, FREE OF IMPERFECTIONS, AND HAVE NO VISIBLE JOINTS.
5. PROVIDE GAS, WATER SPIGOT, OUTLET, AND LIGHTING AT ROOF DECKS.
6. ALL CLOSETS SHALL HAVE SHELF AND POLE OR SHELVES AS REQUIRED, UNLESS OTHERWISE NOTED.
7. ALL REQUIRED LIFE SAFETY DEVICES, INCLUDING SMOKE & CARBON MONOXIDE DETECTORS, SHALL BE INSTALLED BY THE CONTRACTOR IN COMPLIANCE WITH THE 2015 INTERNATIONAL BUILDING CODE

PLAN NOTES

1. WALL DIMENSIONS ARE MEASURED FROM FACE OF EXIST. WALL TO C.L. OF NEW WALL, UNLESS OTHERWISE NOTED.
2. ALL DOORS ARE 80" TALL UNLESS OTHERWISE NOTED.

DEMOLITION PLAN LEGEND


- EXISTING WALL TO REMAIN
- NEW WALL/INFILL
- AREA NOT IN CONTRACT
- DEMOLISHED BUILDING ELEMENT
- DEMOLISHED FLOOR FINISH/CEILING
- SMOKE DETECTOR
- CARBON MONOXIDE/HEAT DETECTOR

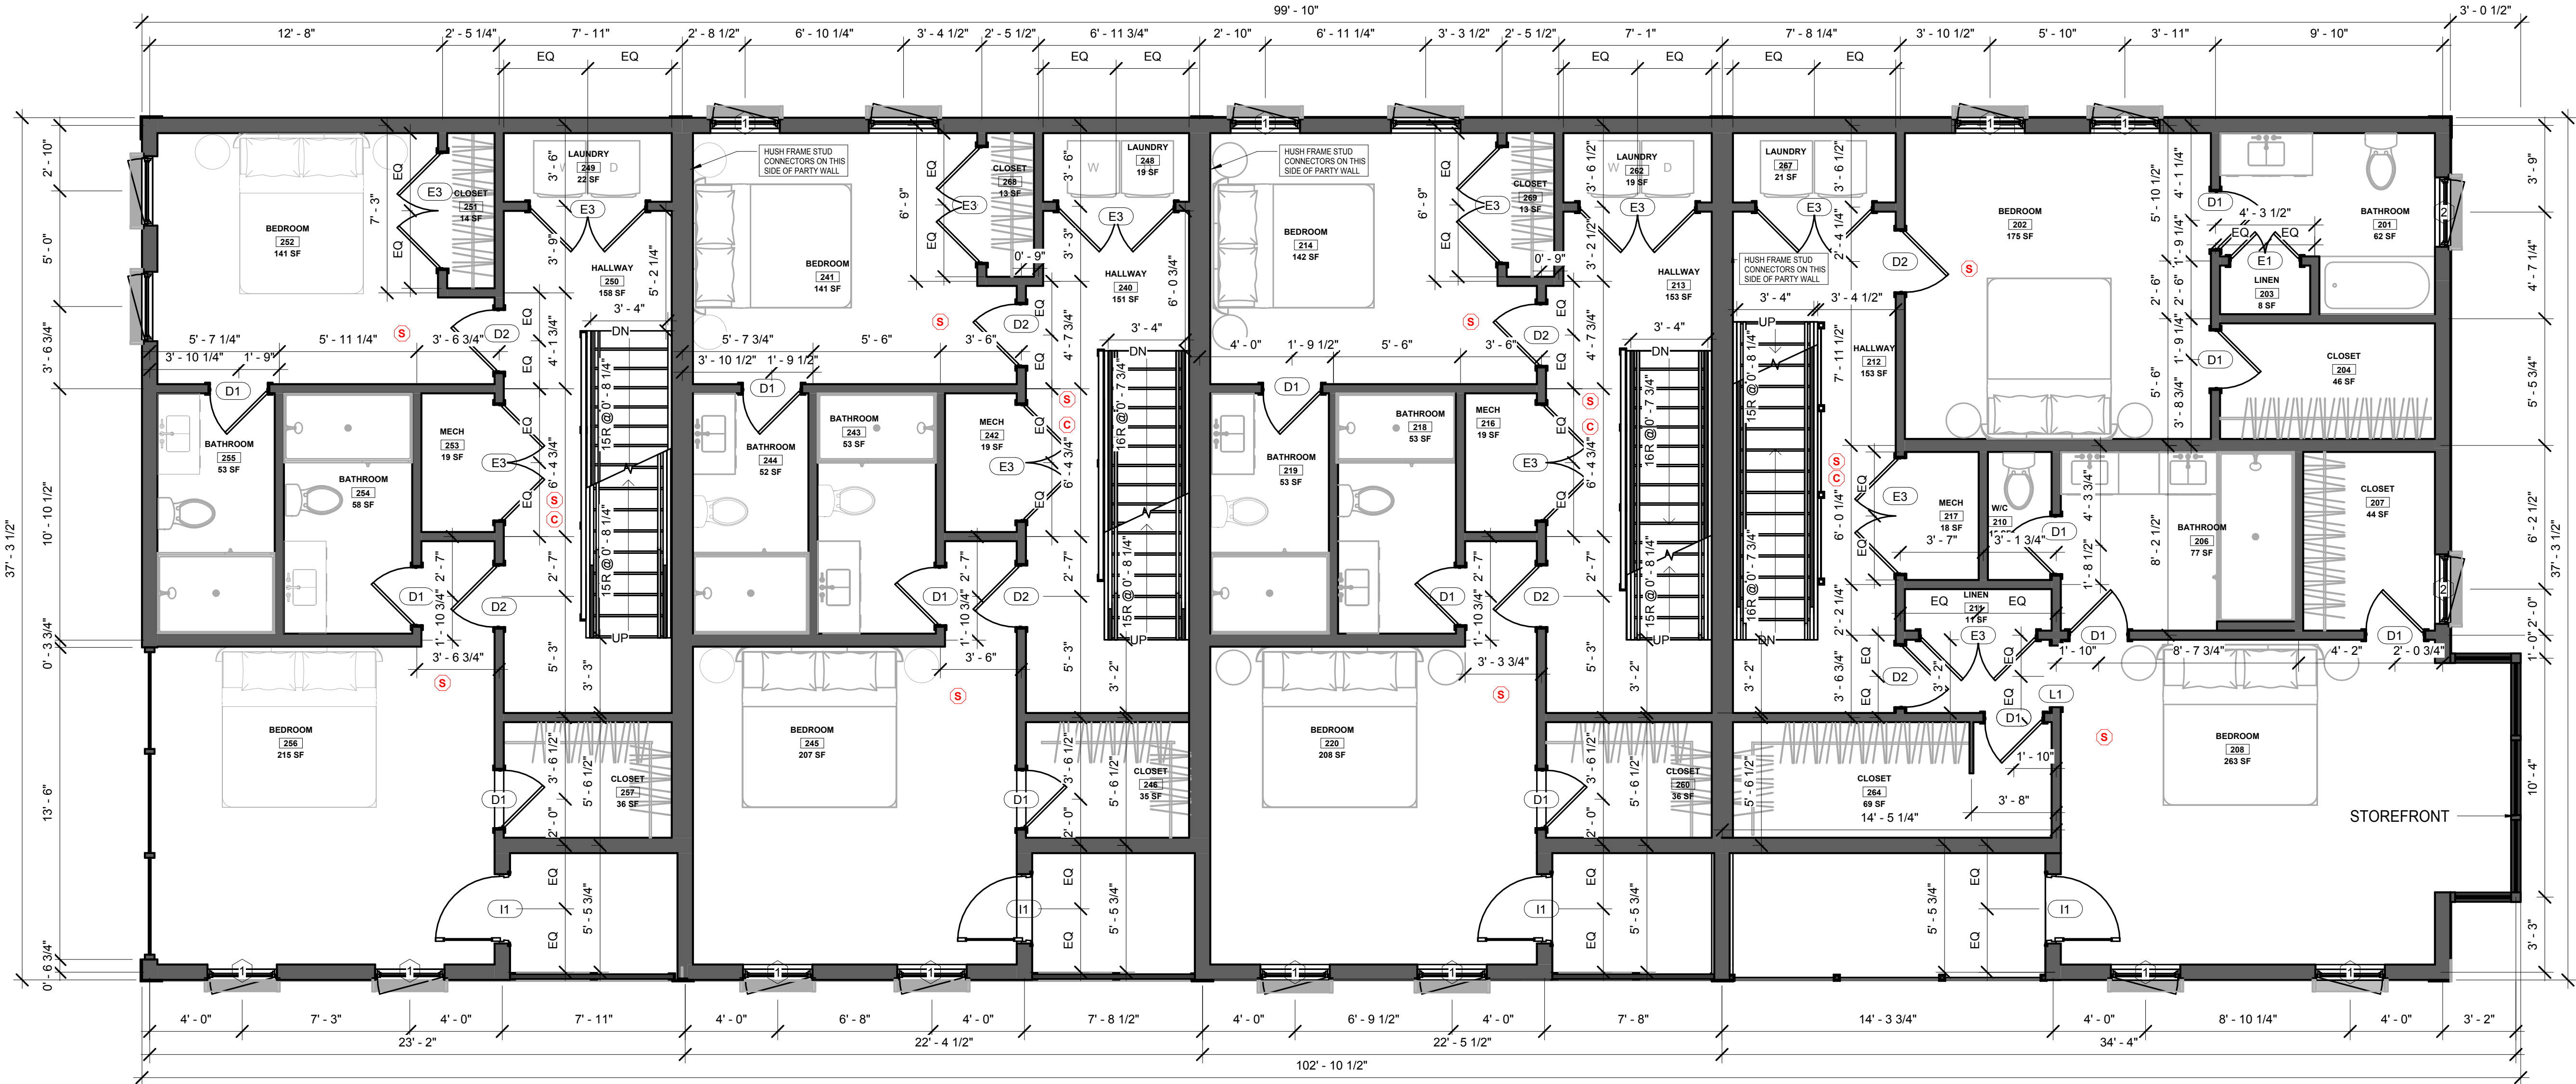


1. WHEN SPECIFIC FEATURES OF CONSTRUCTION ARE NOT FULLY SHOWN ON THE DRAWINGS OR CALLED FOR IN THE GENERAL NOTES, THEIR CONSTRUCTION SHALL BE OF THE SAME CHARACTER AS SIMILAR CONDITIONS.
2. ALL DIMENSIONS ARE TO BE TAKEN FROM NUMERIC DESIGNATIONS ONLY; DIMENSIONS ARE NOT TO BE SCALED OFF THE DRAWINGS.
3. ALL GYPSUM BOARD SURFACES ARE TO BE 5/8" THICK UNLESS OTHERWISE NOTED.
4. ALL GYPSUM AND PLASTER FINISHES SHOULD BE SMOOTH, CONTINUOUS, FREE OF IMPERFECTIONS, AND HAVE NO VISIBLE JOINTS.
5. PROVIDE GAS, WATER SPIGOT, OUTLET, AND LIGHTING AT ROOF DECKS.
6. ALL CLOSETS SHALL HAVE SHELF AND POLE OR SHELVES AS REQUIRED, UNLESS OTHERWISE NOTED.
7. ALL REQUIRED LIFE SAFETY DEVICES, INCLUDING SMOKE & CARBON MONOXIDE DETECTORS, SHALL BE INSTALLED BY THE CONTRACTOR IN COMPLIANCE WITH THE 2015 INTERNATIONAL BUILDING CODE

1. WALL DIMENSIONS ARE MEASURED FROM FACE OF EXIST. WALL TO C.L. OF NEW WALL, UNLESS OTHERWISE NOTED.
2. ALL DOORS ARE 80" TALL UNLESS OTHERWISE NOTED.

- - EXISTING WALL TO REMAIN
- - NEW WALL/INFILL
- - AREA NOT IN CONTRACT
- - DEMOLISHED BUILDING ELEMENT
- - DEMOLISHED FLOOR FINISH/CEILING
- - SMOKE DETECTOR
- - CARBON MONOXIDE/HEAT DETECTOR

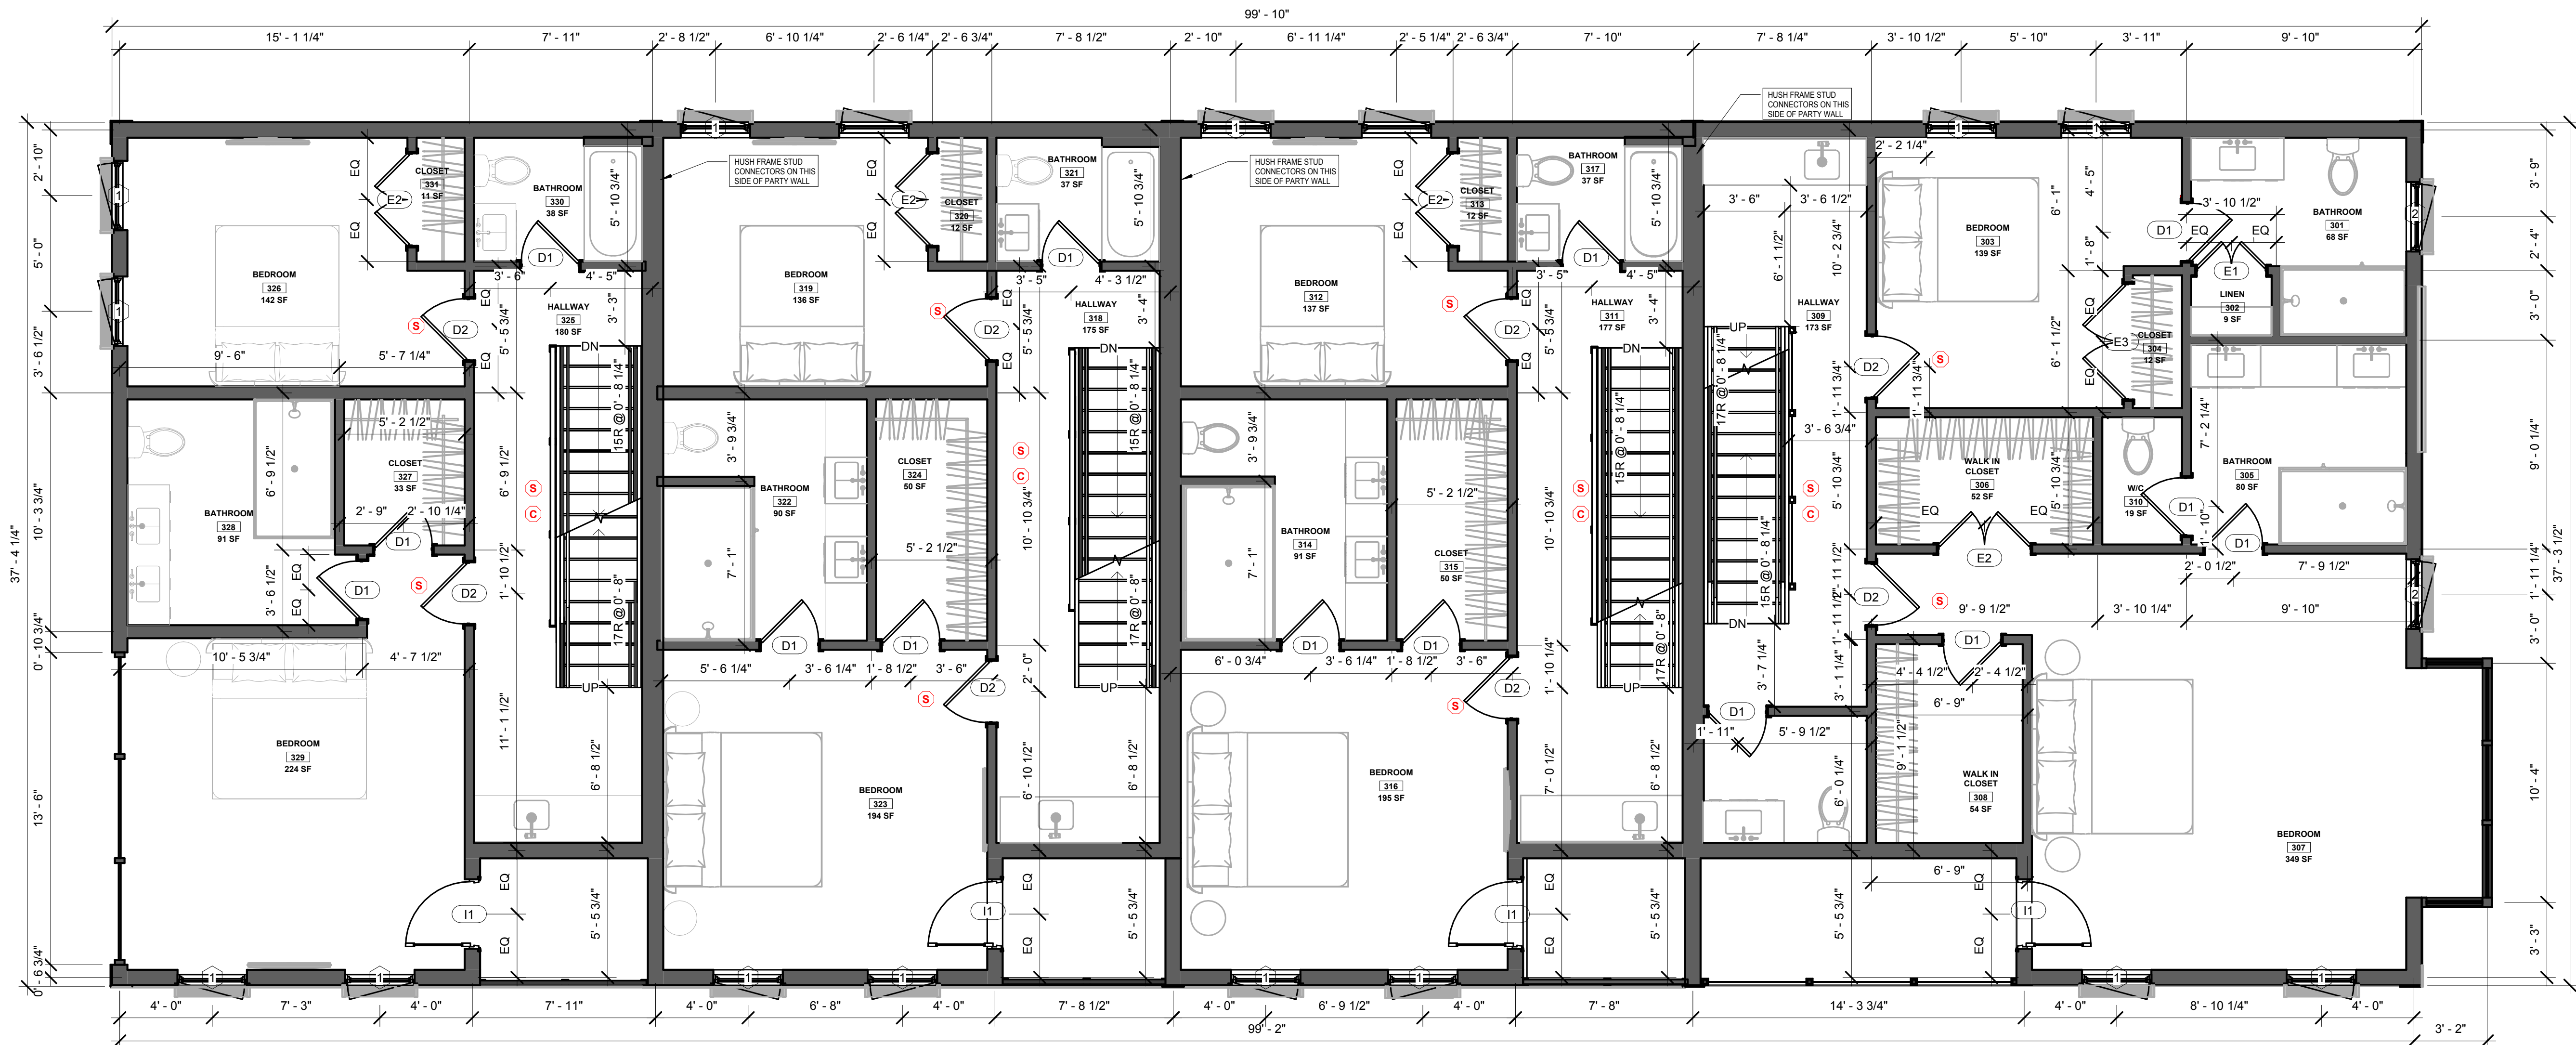

① LEVEL 3 - PROPOSED
1/4" = 1'-0"

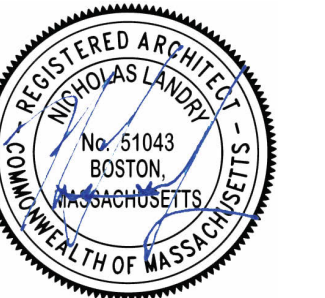[illegible]

LEVEL 3 - PROPOSED

Project number	224020
Date	10/30/2025
Drawn by	HC/SMD
Checked by	NPL



A103

Scale	As indicated
-------	--------------

1. WHEN SPECIFIC FEATURES OF CONSTRUCTION ARE NOT FULLY SHOWN ON THE DRAWINGS OR CALLED FOR IN THE GENERAL NOTES, THEIR CONSTRUCTION SHALL BE OF THE SAME CHARACTER AS SIMILAR CONDITIONS.
2. ALL DIMENSIONS ARE TO BE TAKEN FROM NUMERIC DESIGNATIONS ONLY; DIMENSIONS ARE NOT TO BE SCALED OFF THE DRAWINGS.
3. ALL GYPSUM BOARD SURFACES ARE TO BE 5/8" THICK UNLESS OTHERWISE NOTED.
4. ALL GYPSUM AND PLASTER FINISHES SHOULD BE SMOOTH, CONTINUOUS, FREE OF IMPERFECTIONS, AND HAVE NO VISIBLE JOINTS.
5. PROVIDE GAS, WATER SPOIGOT, OUTLET, AND LIGHTING AT ROOF DECKS.
6. ALL CLOSETS SHALL HAVE SHELF AND POLE OR SHELVES AS REQUIRED, UNLESS OTHERWISE NOTED.
7. ALL REQUIRED LIFE SAFETY DEVICES, INCLUDING SMOKE & CARBON MONOXIDE DETECTORS, SHALL BE INSTALLED BY THE CONTRACTOR IN COMPLIANCE WITH THE 2015 INTERNATIONAL BUILDING CODE

1. WALL DIMENSIONS ARE MEASURED FROM FACE OF EXIST. WALL TO C.I. OF NEW WALL, UNLESS OTHERWISE NOTED.
2. ALL DOORS ARE 80" TALL UNLESS OTHERWISE NOTED.

- - EXISTING WALL TO REMAIN
- - NEW WALL/INFILL
- - AREA NOT IN CONTRACT
- - DEMOLISHED BUILDING ELEMENT
- - DEMOLISHED FLOOR FINISH/CEILING
- - SMOKE DETECTOR
- - CARBON MONOXIDE/HEAT DETECTOR

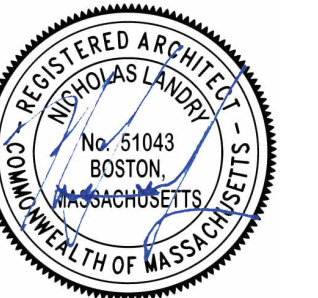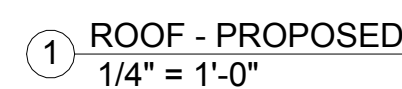

MATT BRETT	
421 E 6TH	
ROOF - PROPOSED	
Project number	224020
Date	10/30/2025
Drawn by	HC
Checked by	NPL
A104	
Scale	As indicated